




ASPIRADOR ESTÁTICO Mod. Atos L-250

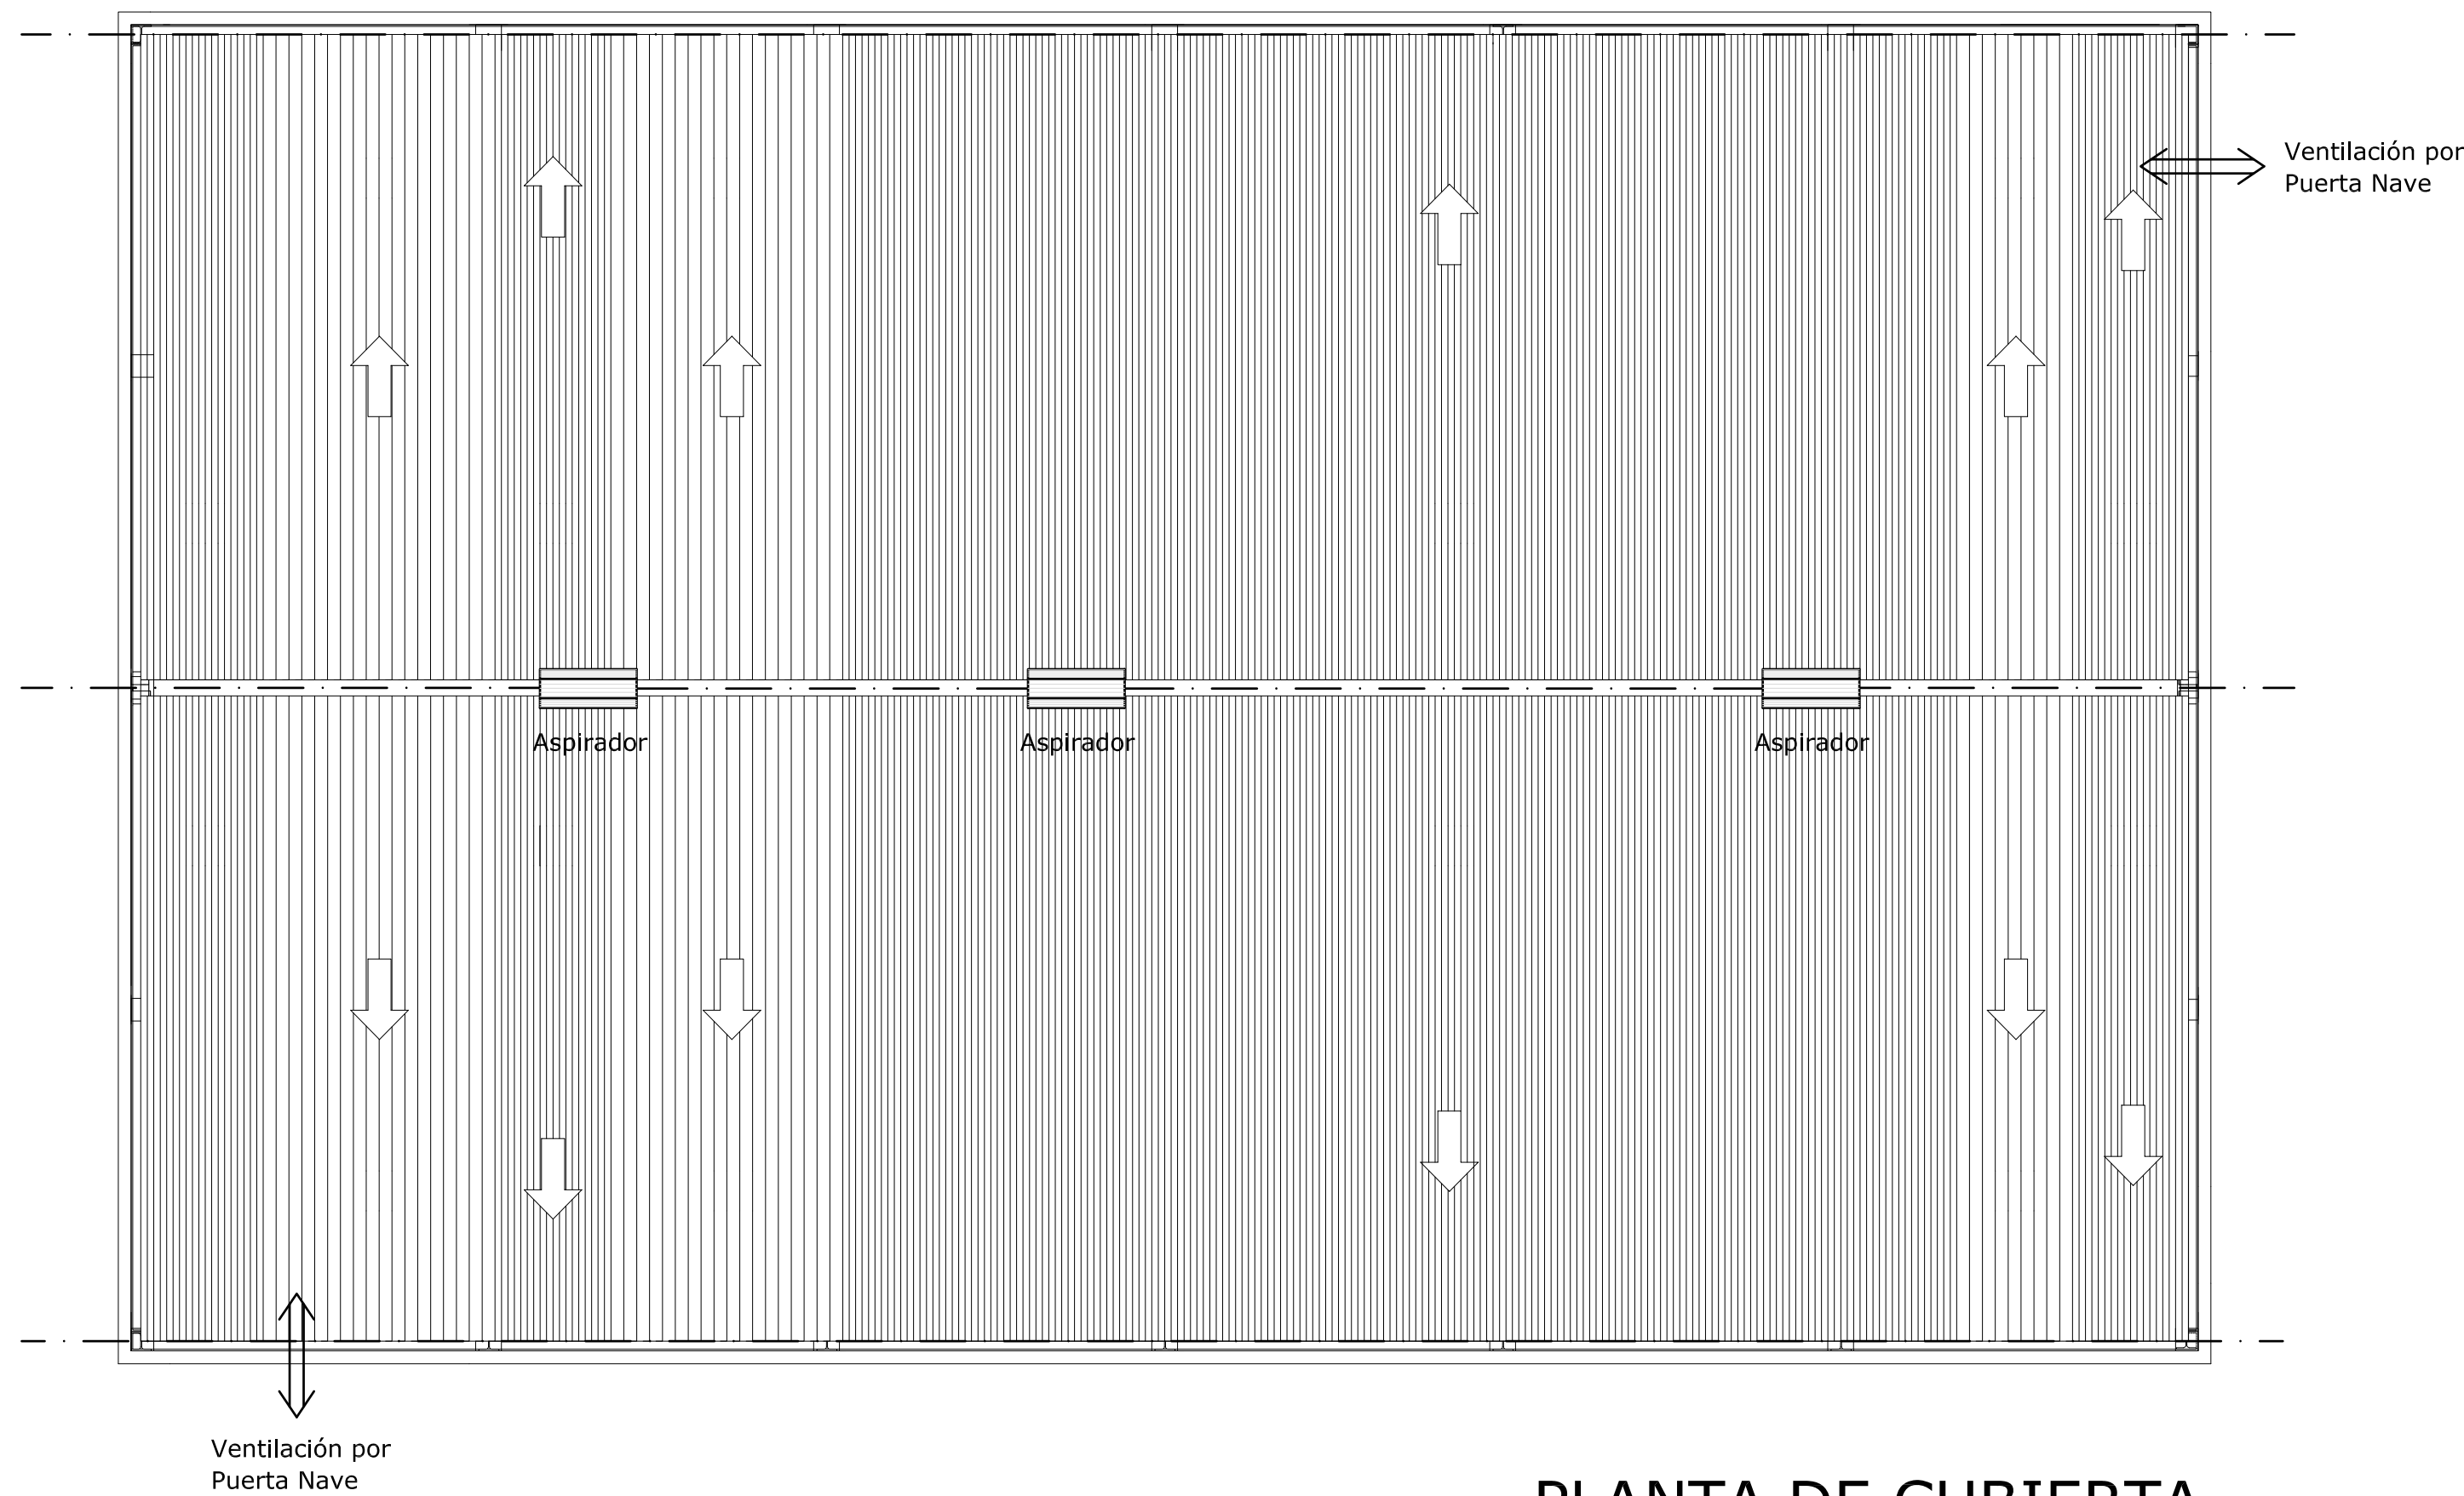

PLANTA DE CUBIERTA

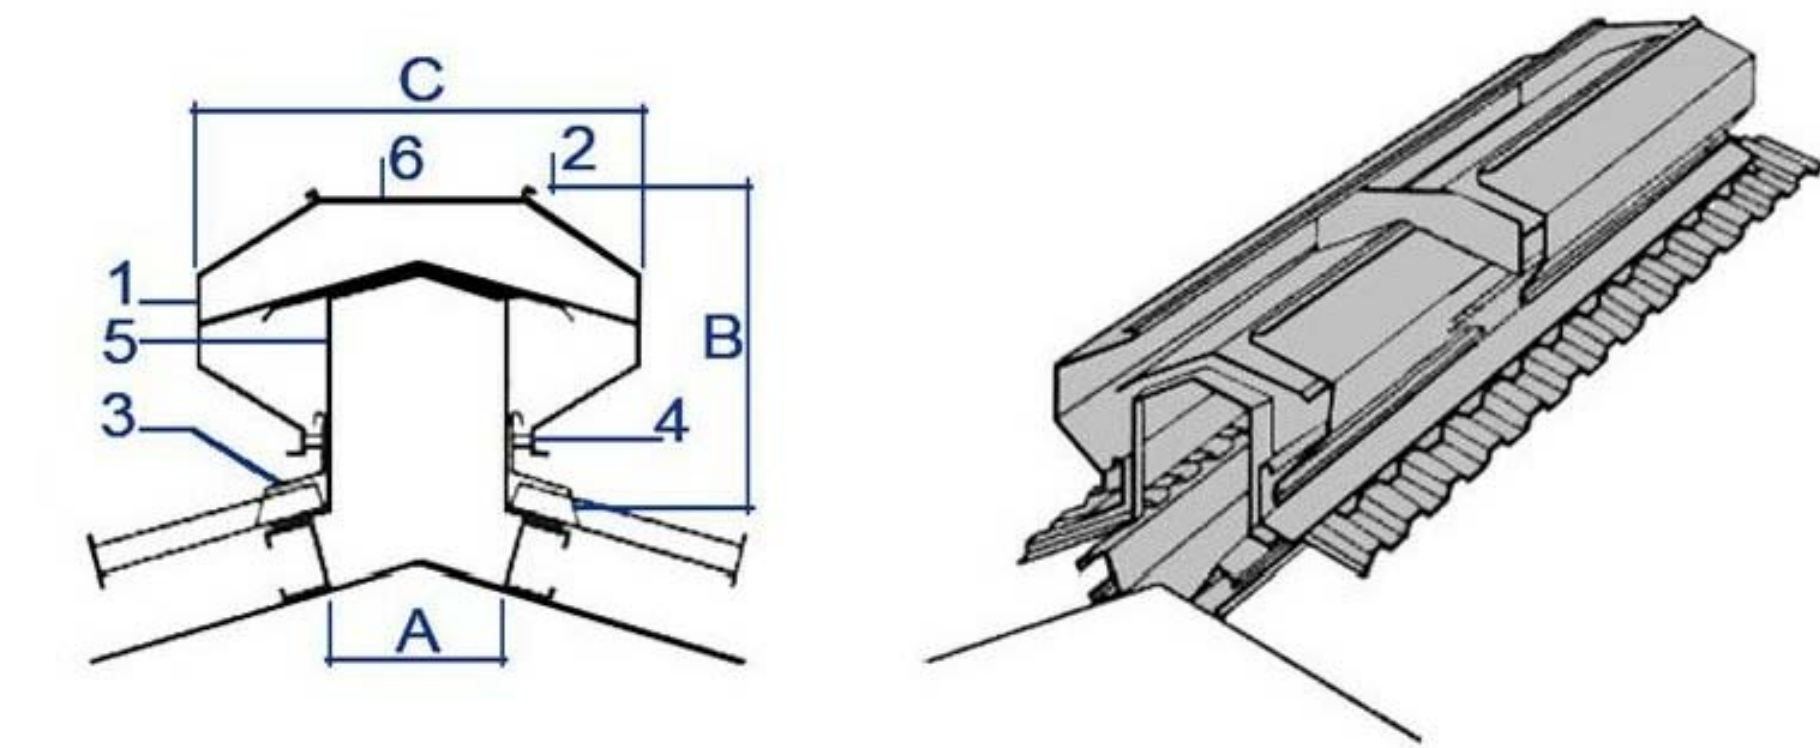

- MÓDULO**
- 1. Envolventes (2 uds.)
 - 2. Cumbre interior (1 ud.)
 - 3. Tapas laterales (2 uds.)
 - 4. Vierteaguas troquelados (2 uds.)
 - 5. Casquillo separador (6 uds.)
 - 6. Estructura-soporte (3 uds.)

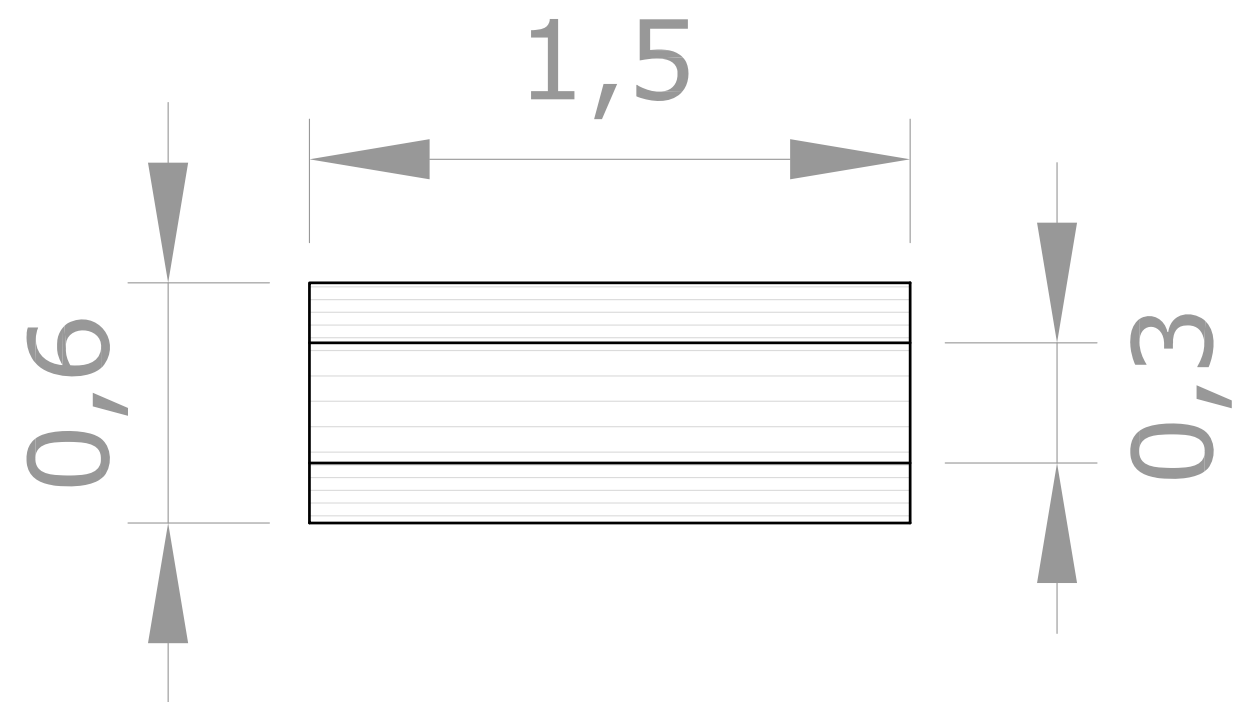

CUADRO DE EXTRACCIONES													
Ti-Te(°C)		6º				10º				15º			
ALTURA PIEZOMÉTRICA H (m)		8	10	12	14	8	10	12	14	8	10	12	14
m³/h DE AIREADOR POR M.L.	250 mm	870	990	1070	1175	1140	1285	1430	1590	1390	1565	1755	1890
	500 mm	1720	1935	2100	2310	2270	2590	2835	3100	2765	3090	3485	3770

TIPO	A	B	C
LINEAL 250	250	360	600
LINEAL 500	500	685	1.100

FABRICADO: - Multiplo de 1.5 mts, chapa galvanizada, lacada o acero inoxidable
OPCIONAL: - Registro practicable.