
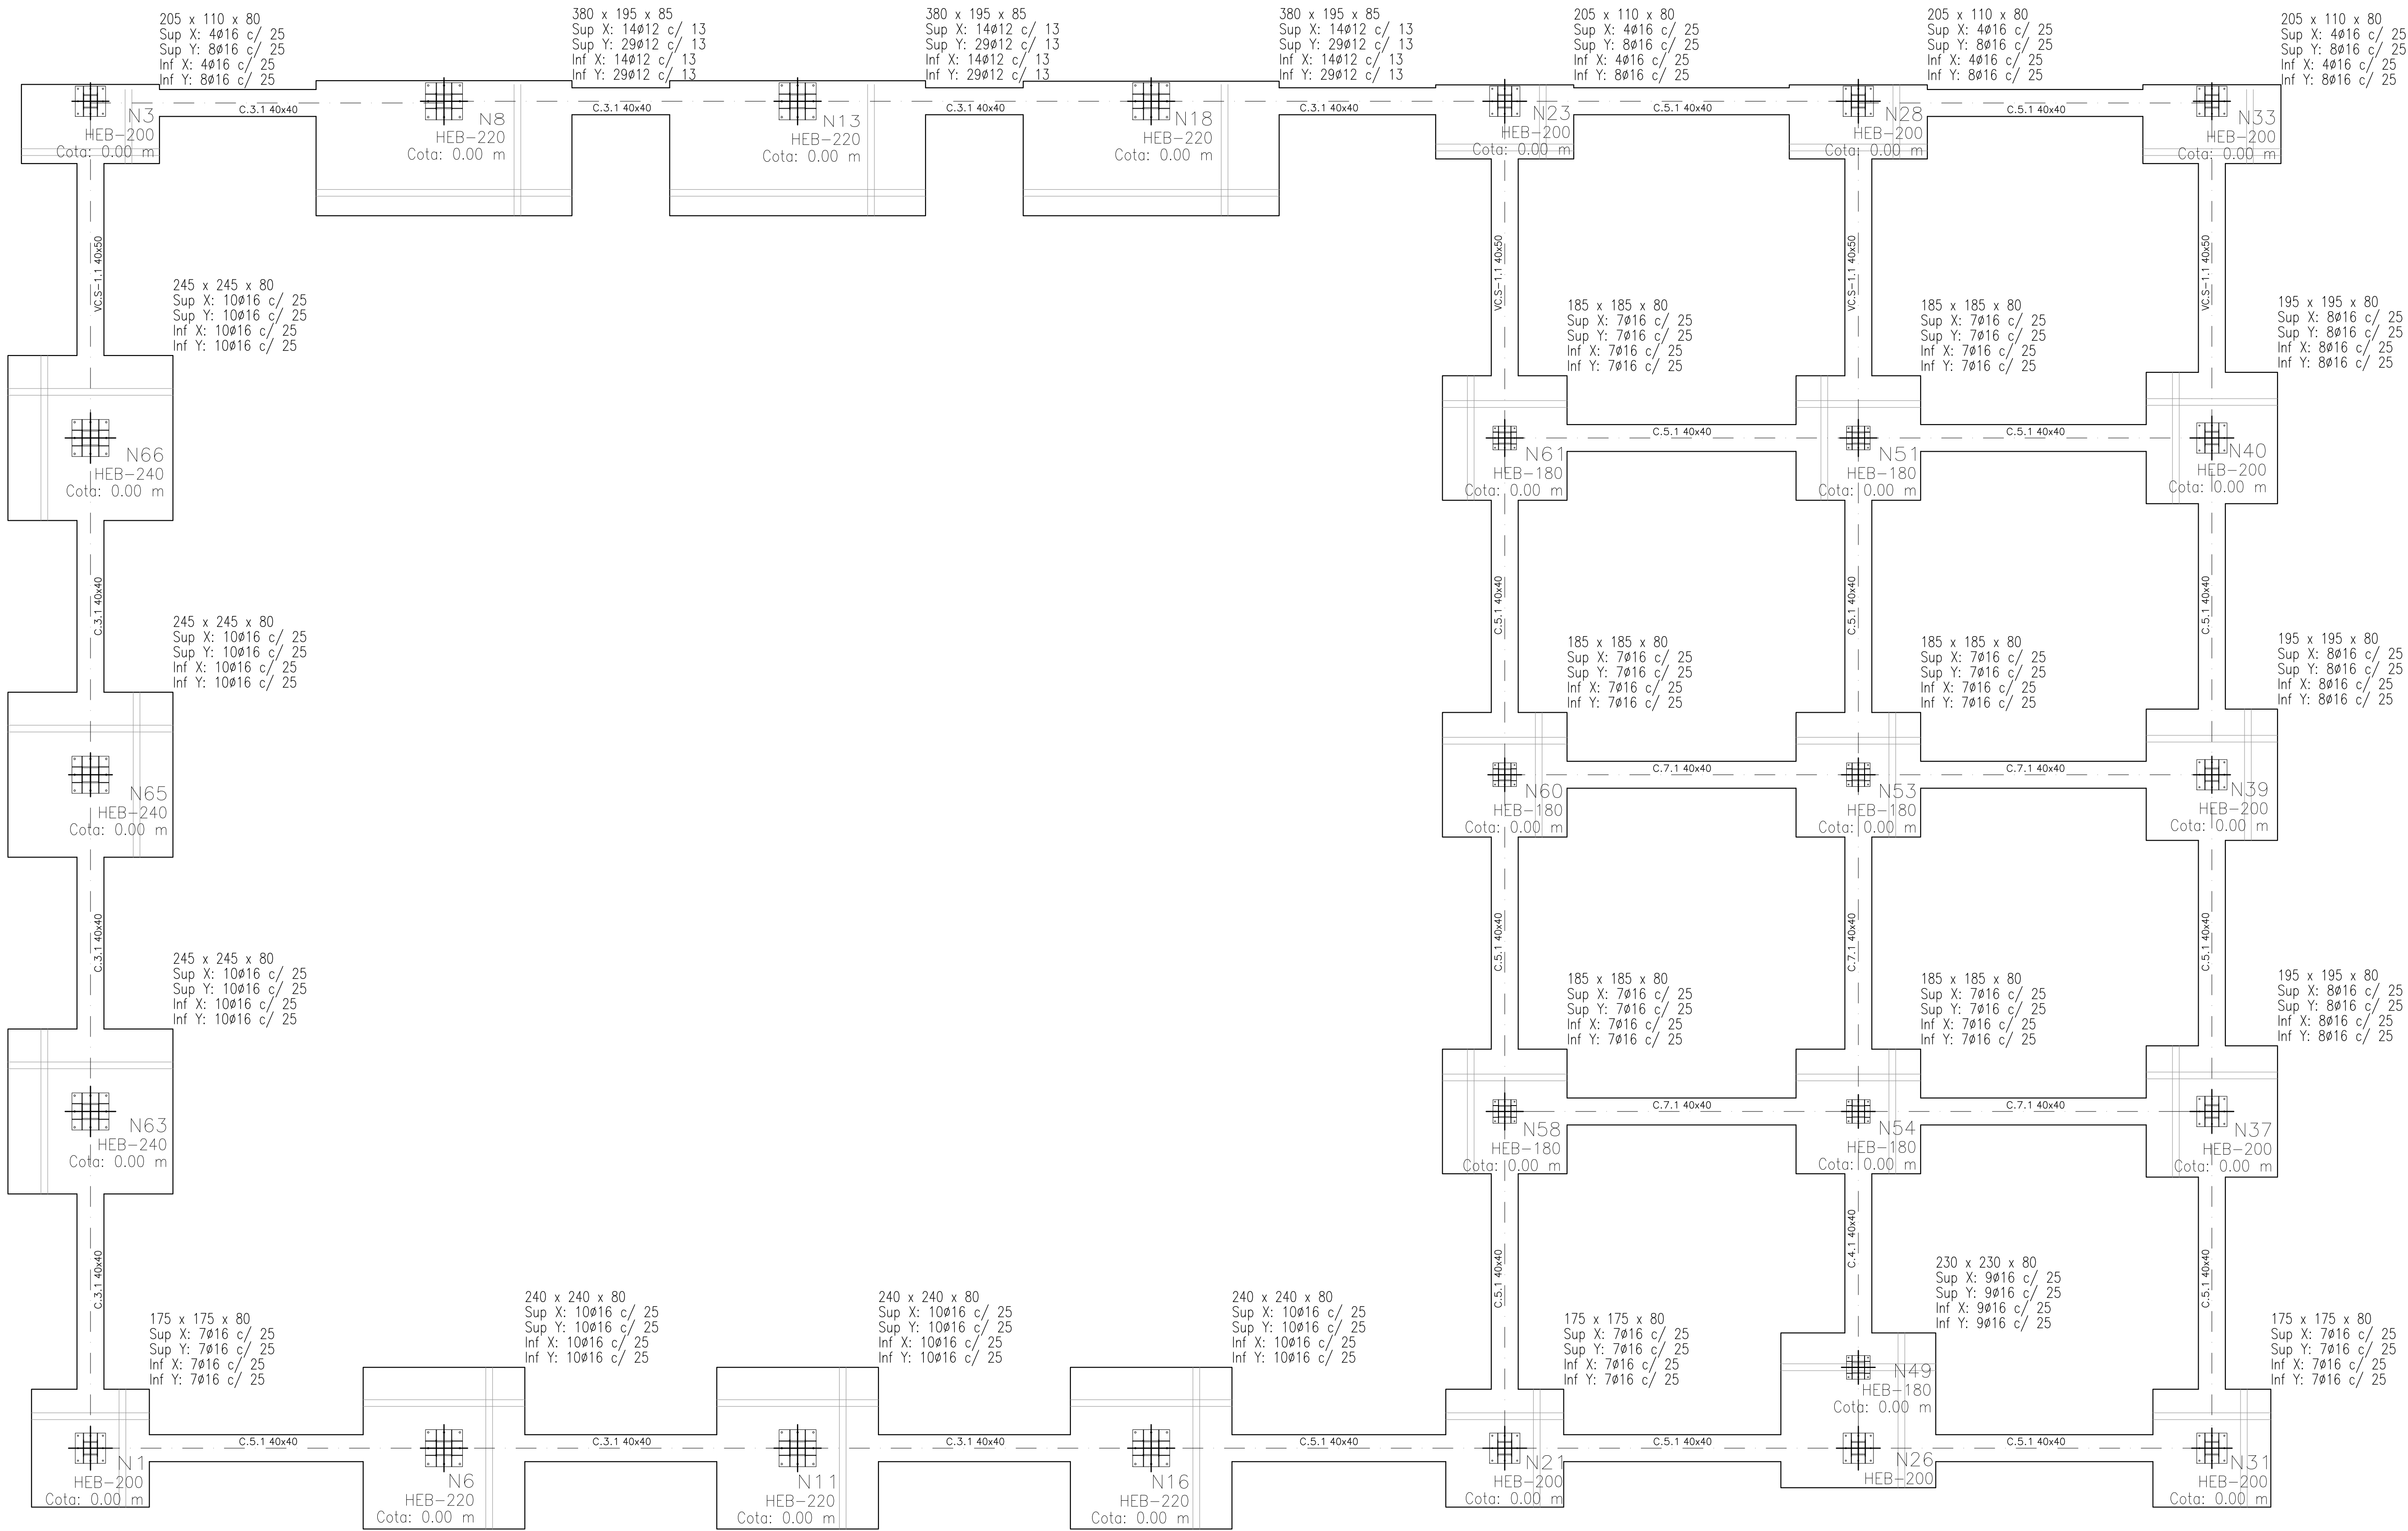
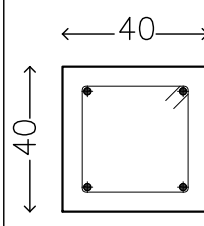
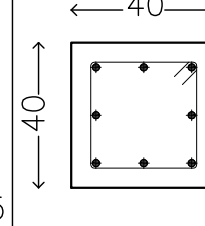
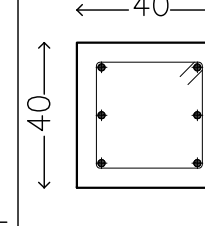
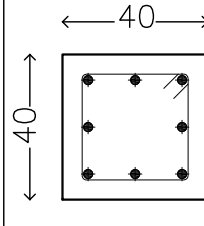


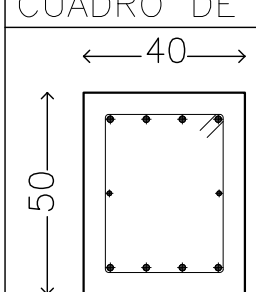

CUADRO DE VIGAS DE ATADO		
	C.3.1 Arm. sup.: 2 Ø20 Arm. inf.: 2 Ø20 Estribos: 1xØ8 c/ 25	
	C.5.1 Arm. sup.: 3 Ø20 Arm. inf.: 3 Ø20 Arm. piel: 1x2 Ø20 Estribos: 1xØ8 c/ 25	
	C.4.1 Arm. sup.: 2 Ø20 Arm. inf.: 2 Ø20 Arm. piel: 1x2 Ø20 Estribos: 1xØ8 c/ 25	
	C.7.1 Arm. sup.: 3 Ø25 Arm. inf.: 3 Ø25 Arm. piel: 1x2 Ø25 Estribos: 1xØ8 c/ 25	

CUADRO DE VIGAS CENTRADORAS	
	VC.S-1.1 Arm. sup.: 4 Ø16 Arm. inf.: 4 Ø16 Arm. piel: 1x2 Ø12 Estribos: 1xØ8 c/ 20

Resumen Acero Elemento y Viga	Long. total (m)	Peso+10% (Kg)	Total
B 400 S, CN	Ø8	910.0	395
	Ø12	725.4	708
	Ø16	1680.4	2918
	Ø20	923.7	2506
	Ø25	249.5	1058
			7585